


STRATINNAN
EXISTING GROUND FLOOR PLAN


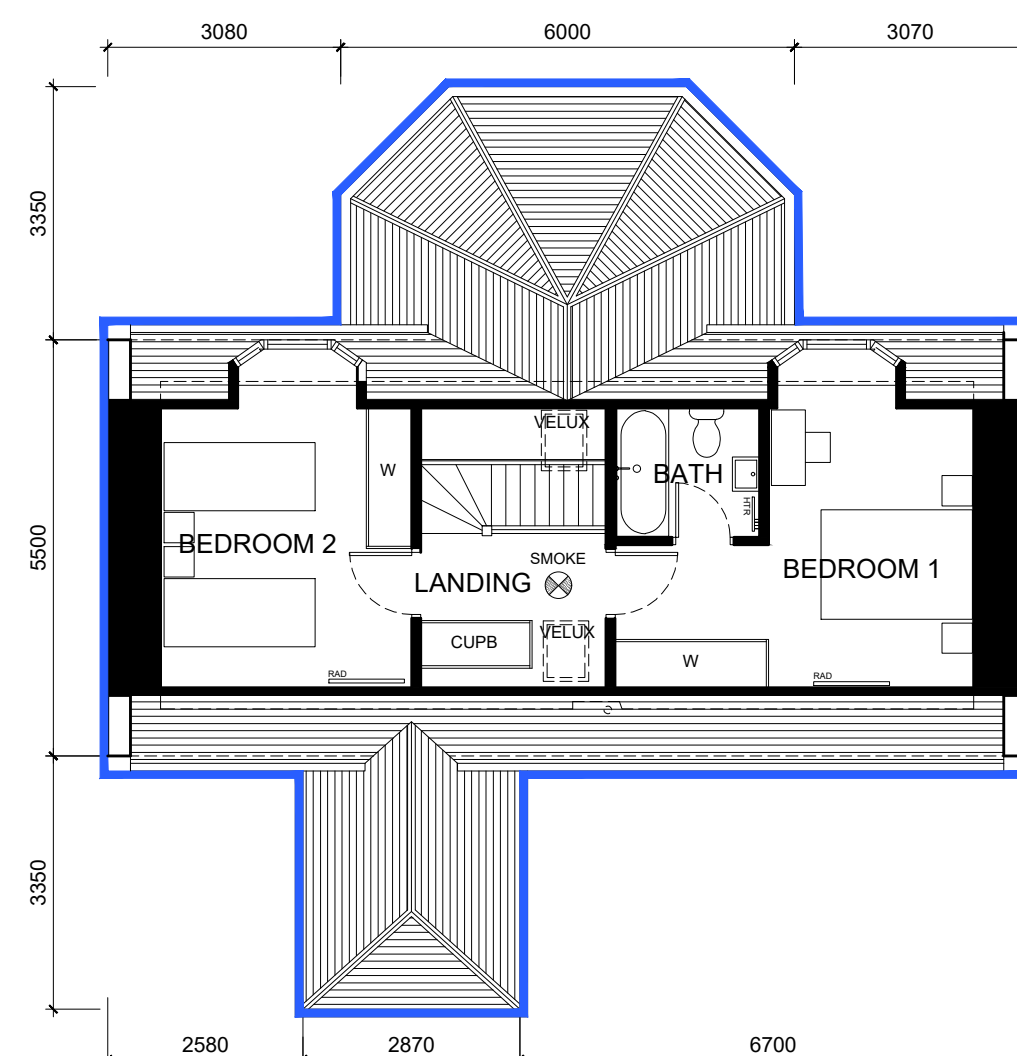


STRATINNAN
EXISTING FIRST FLOOR PLAN

LEGEND

- SMOKE SMOKE DETECTOR
- HEAT HEAT DETECTOR
- CO2 CARBON MONOXIDE DETECTOR
- RAD RADIATOR
- HTR HEATED TOWEL RAIL
- NO SERVICE OF ALCOHOL

NOTE:
1. NO OTHER PROPERTIES
WITHIN 200 METRES

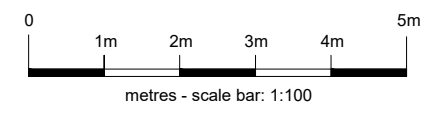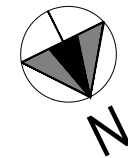

INFORMATION ONLY

PROJECT	Aswanley Holiday Cottages - STRATINNAN		
CLIENT	Jack Ingleby		
ADDRESS	Aswanley Farms, Glass, Huntly		
DWG TITLE	Existing Floor Plans	SCALE: 1:100 @ A3	
DWG NO:	231201-EX-003	REV: A	DATE: 11/01/24

This drawing is created from existing survey's carried out by others. Coordination of any element of this drawing with other disciplines, including but not limited to, structural, mechanical, electrical and plumbing has NOT been considered. All regulatory approvals (planning permission / building warrant etc) are out with the scope of this drawing. No liability will be taken for drawing accuracy. All dimensions to be checked on site by other relevant parties prior to any work being carried out.